



Front of 1008 Cabinet




CSP M2

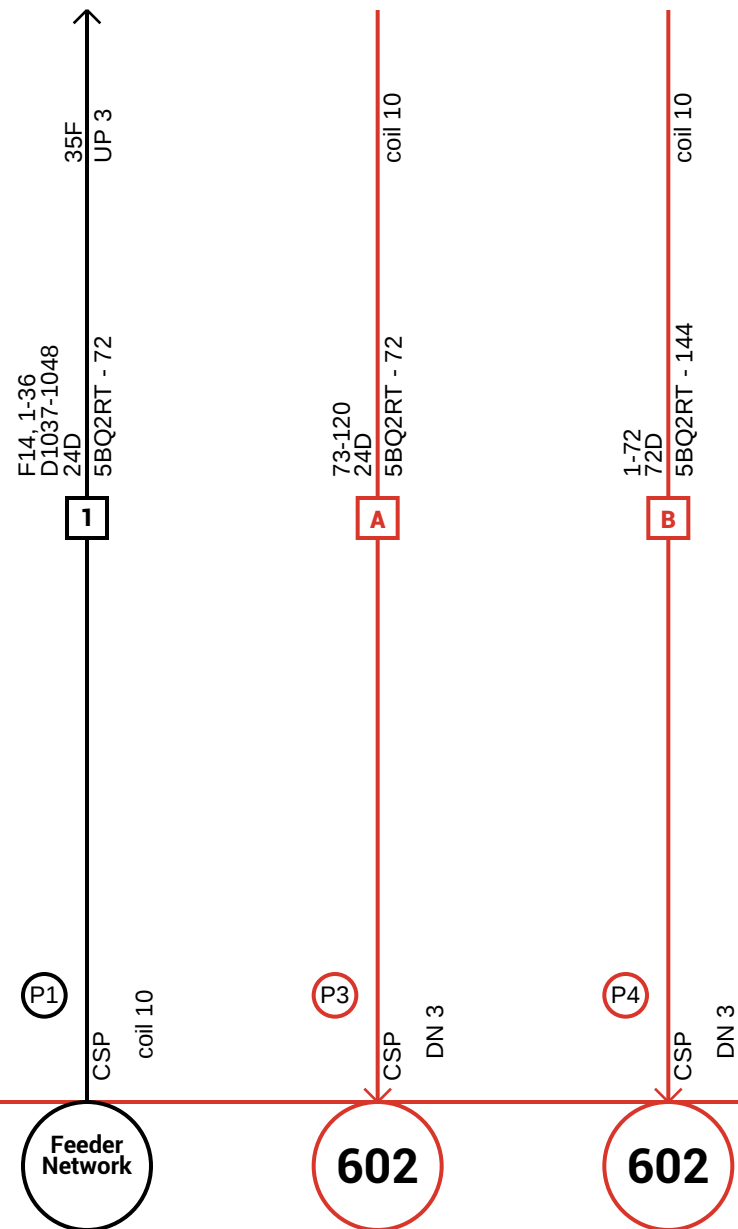


601

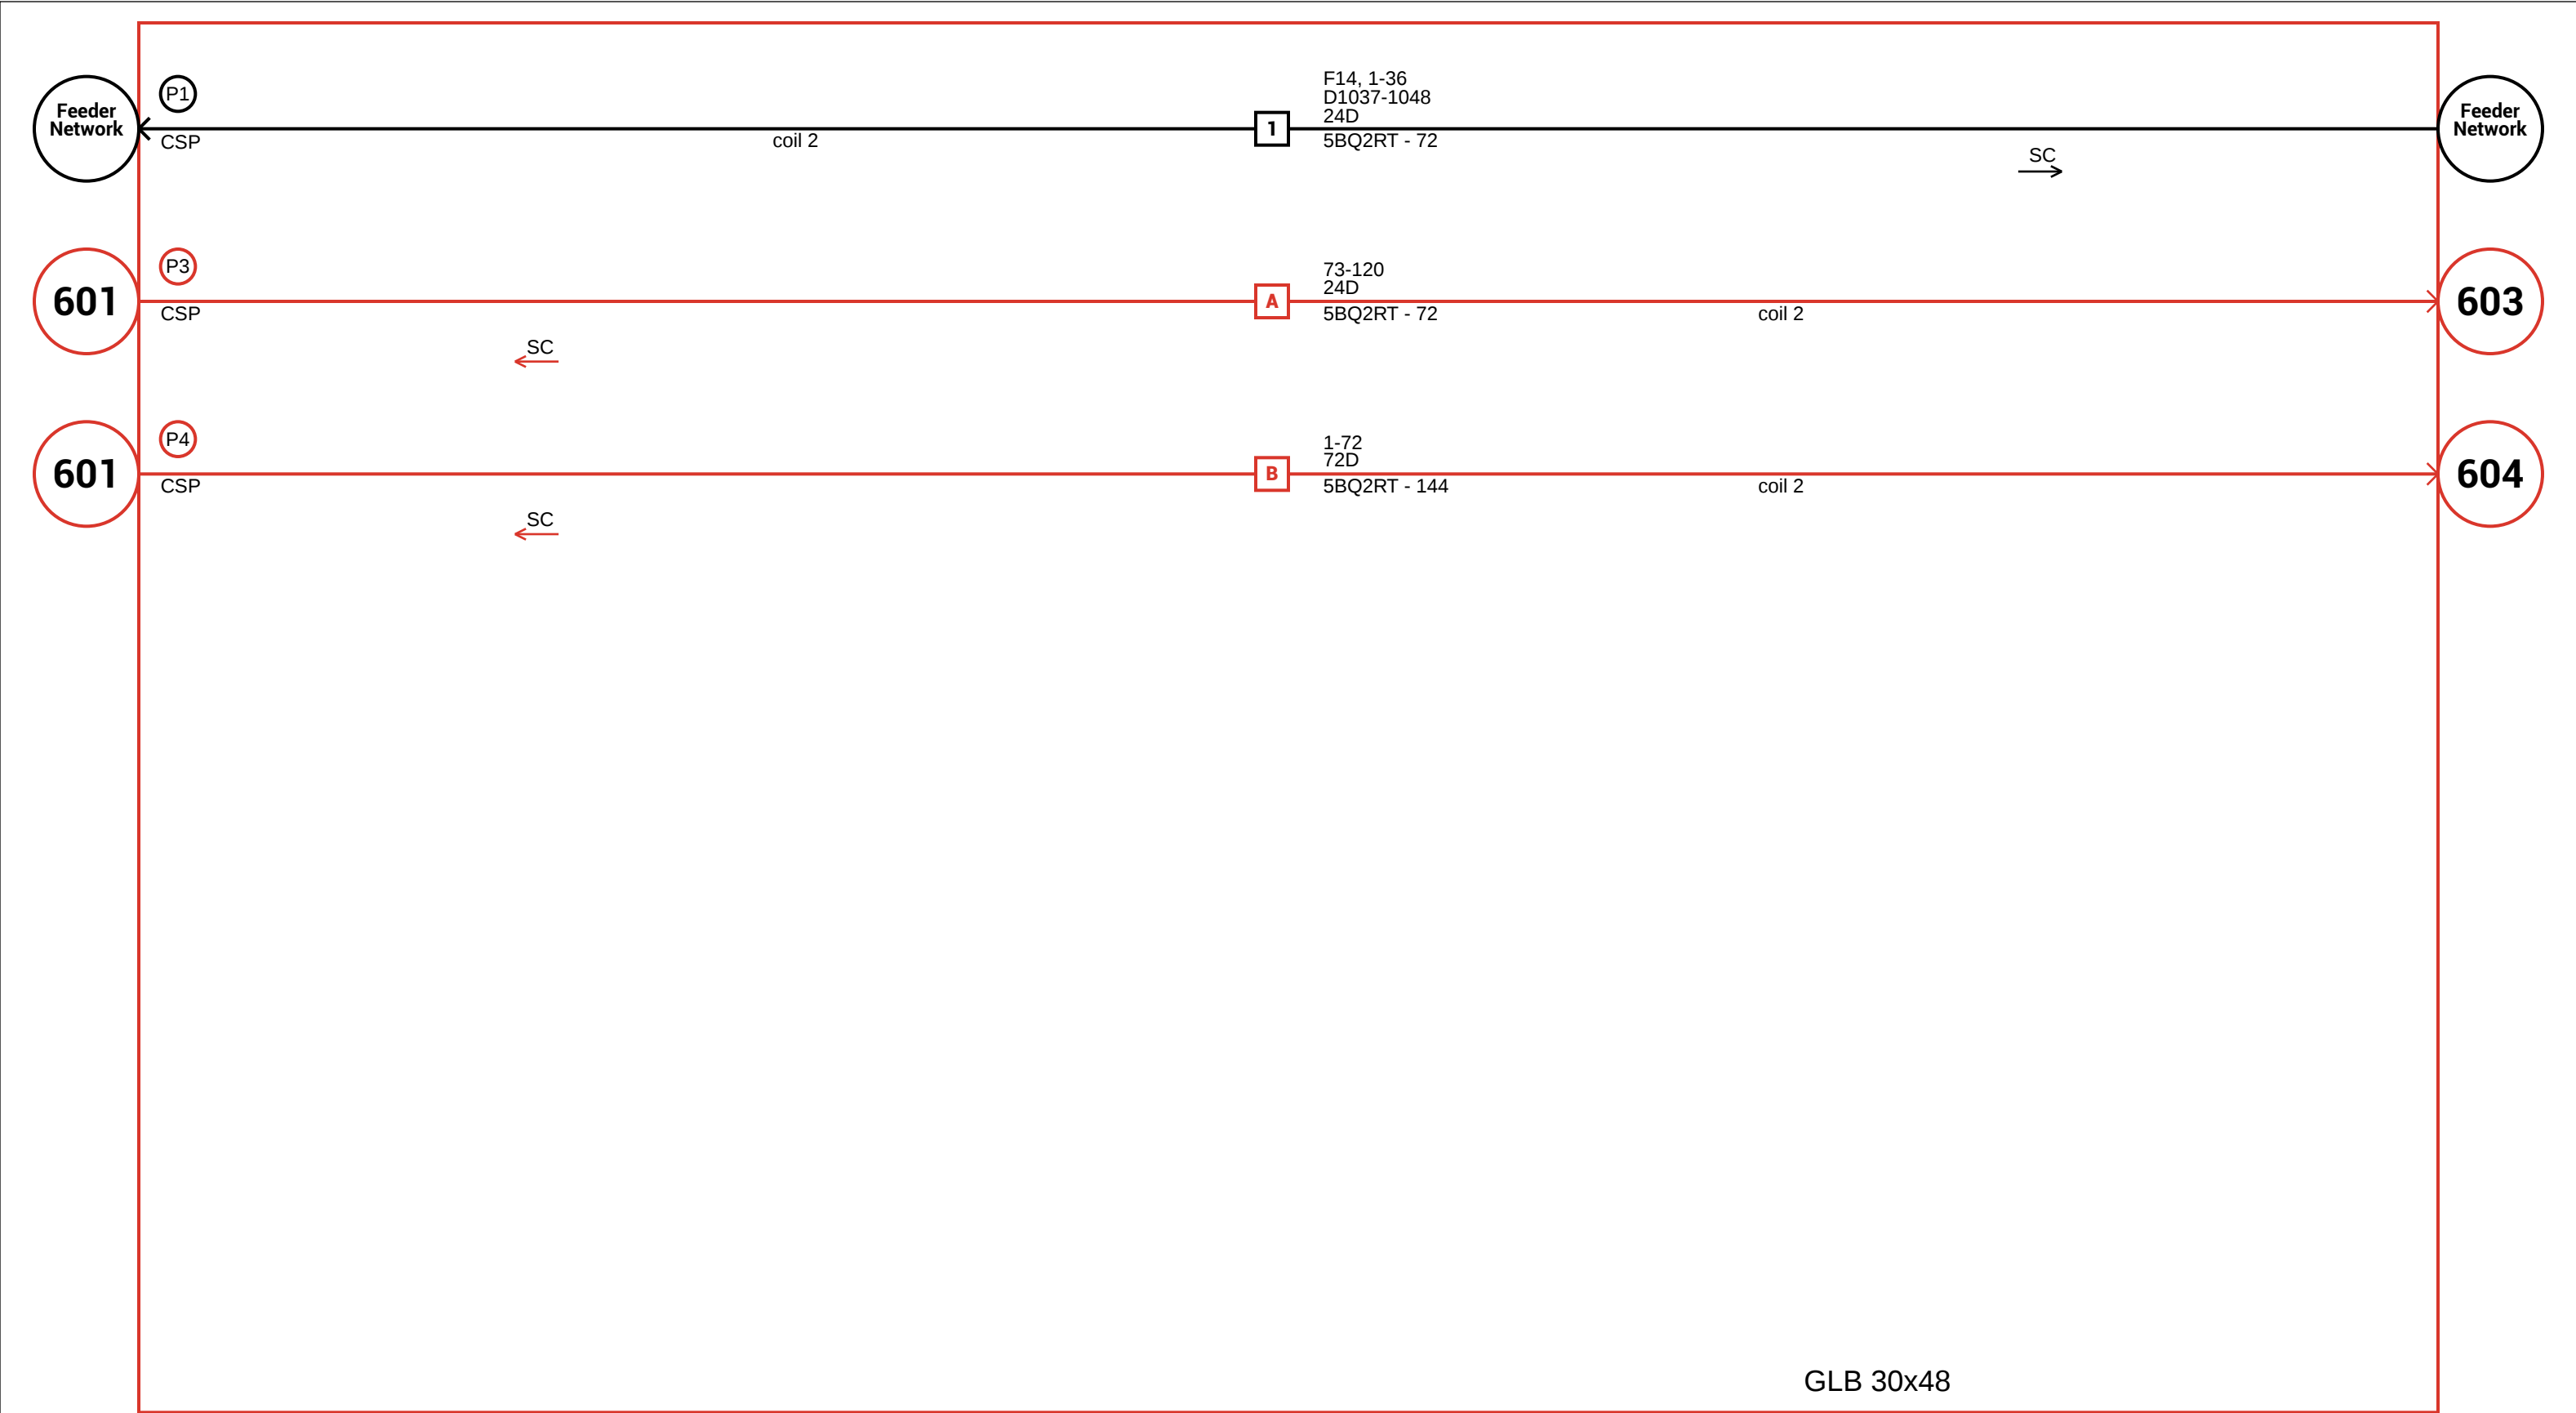


 Made With FiberDock v2.0 Exported: Sep 10, 2024	EQUIPMENT/ADDRESS GLB 30x48 (for CSP Mounting)	CONSTRUCTION NOTES		FDSA	DESIGNER Tim Bierema	PLAN 602
				JOB NUMBER	CSP ADDRESS	
				CLLI	SWITCHING CENTRE	

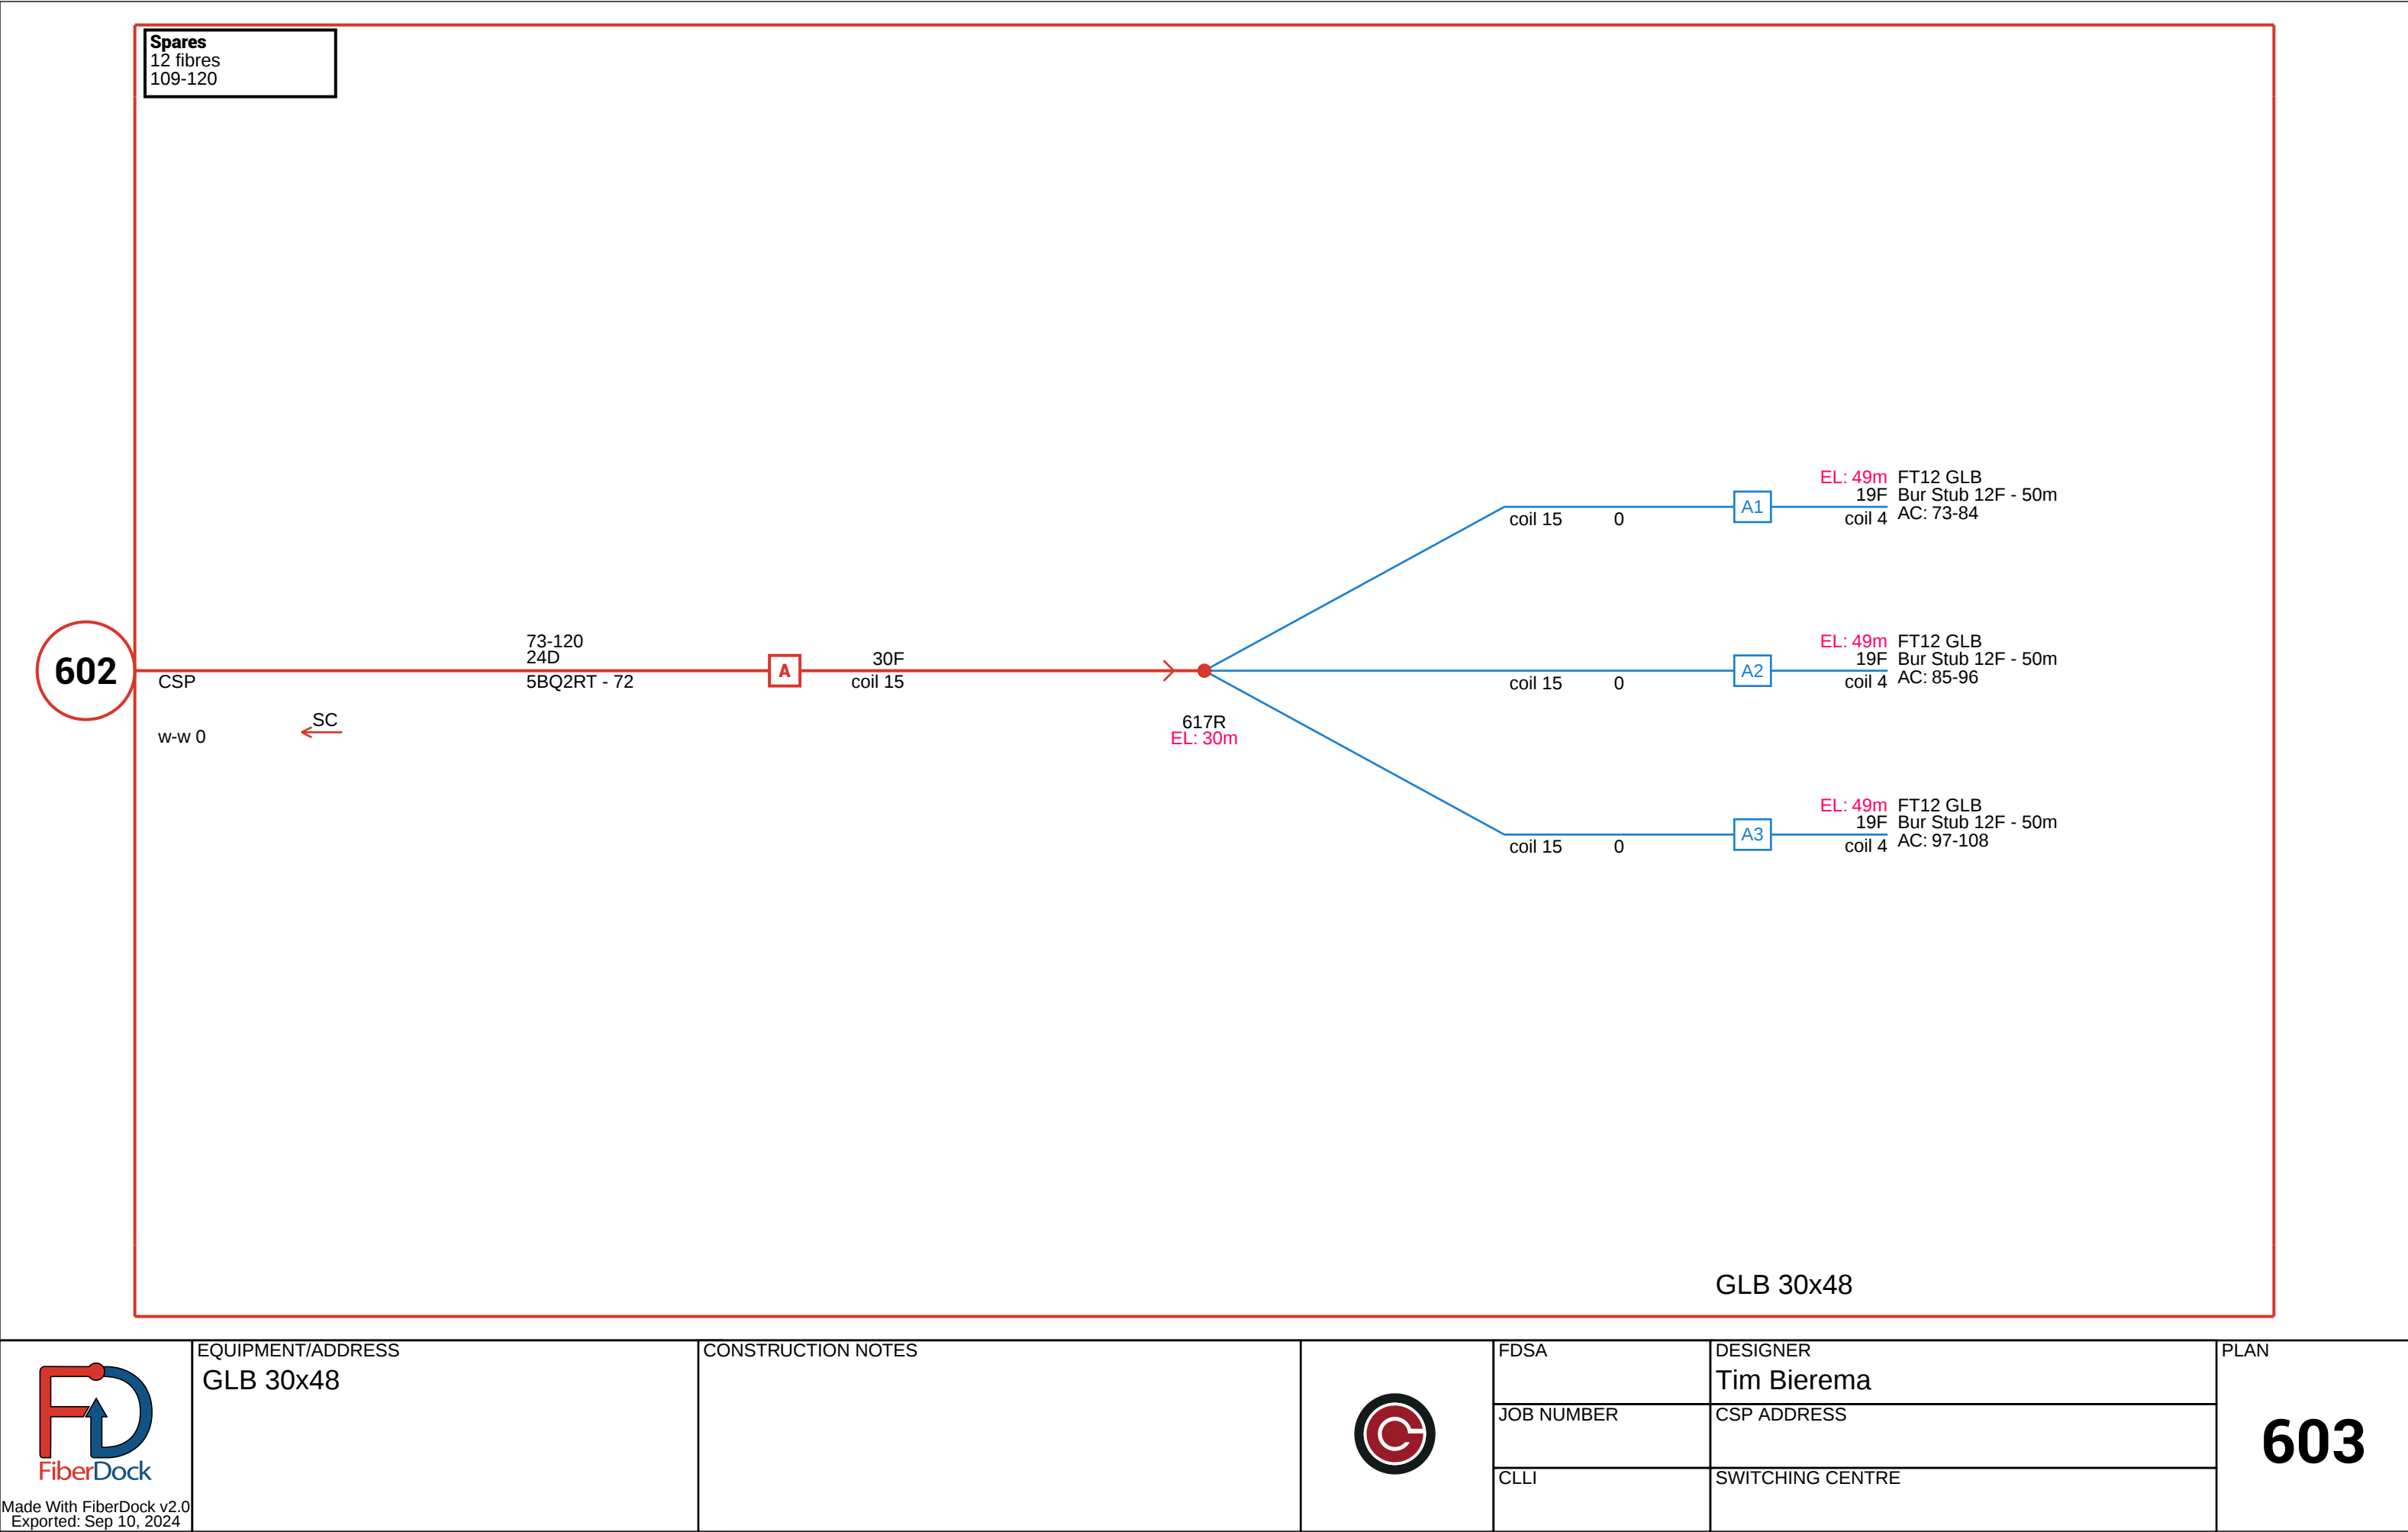

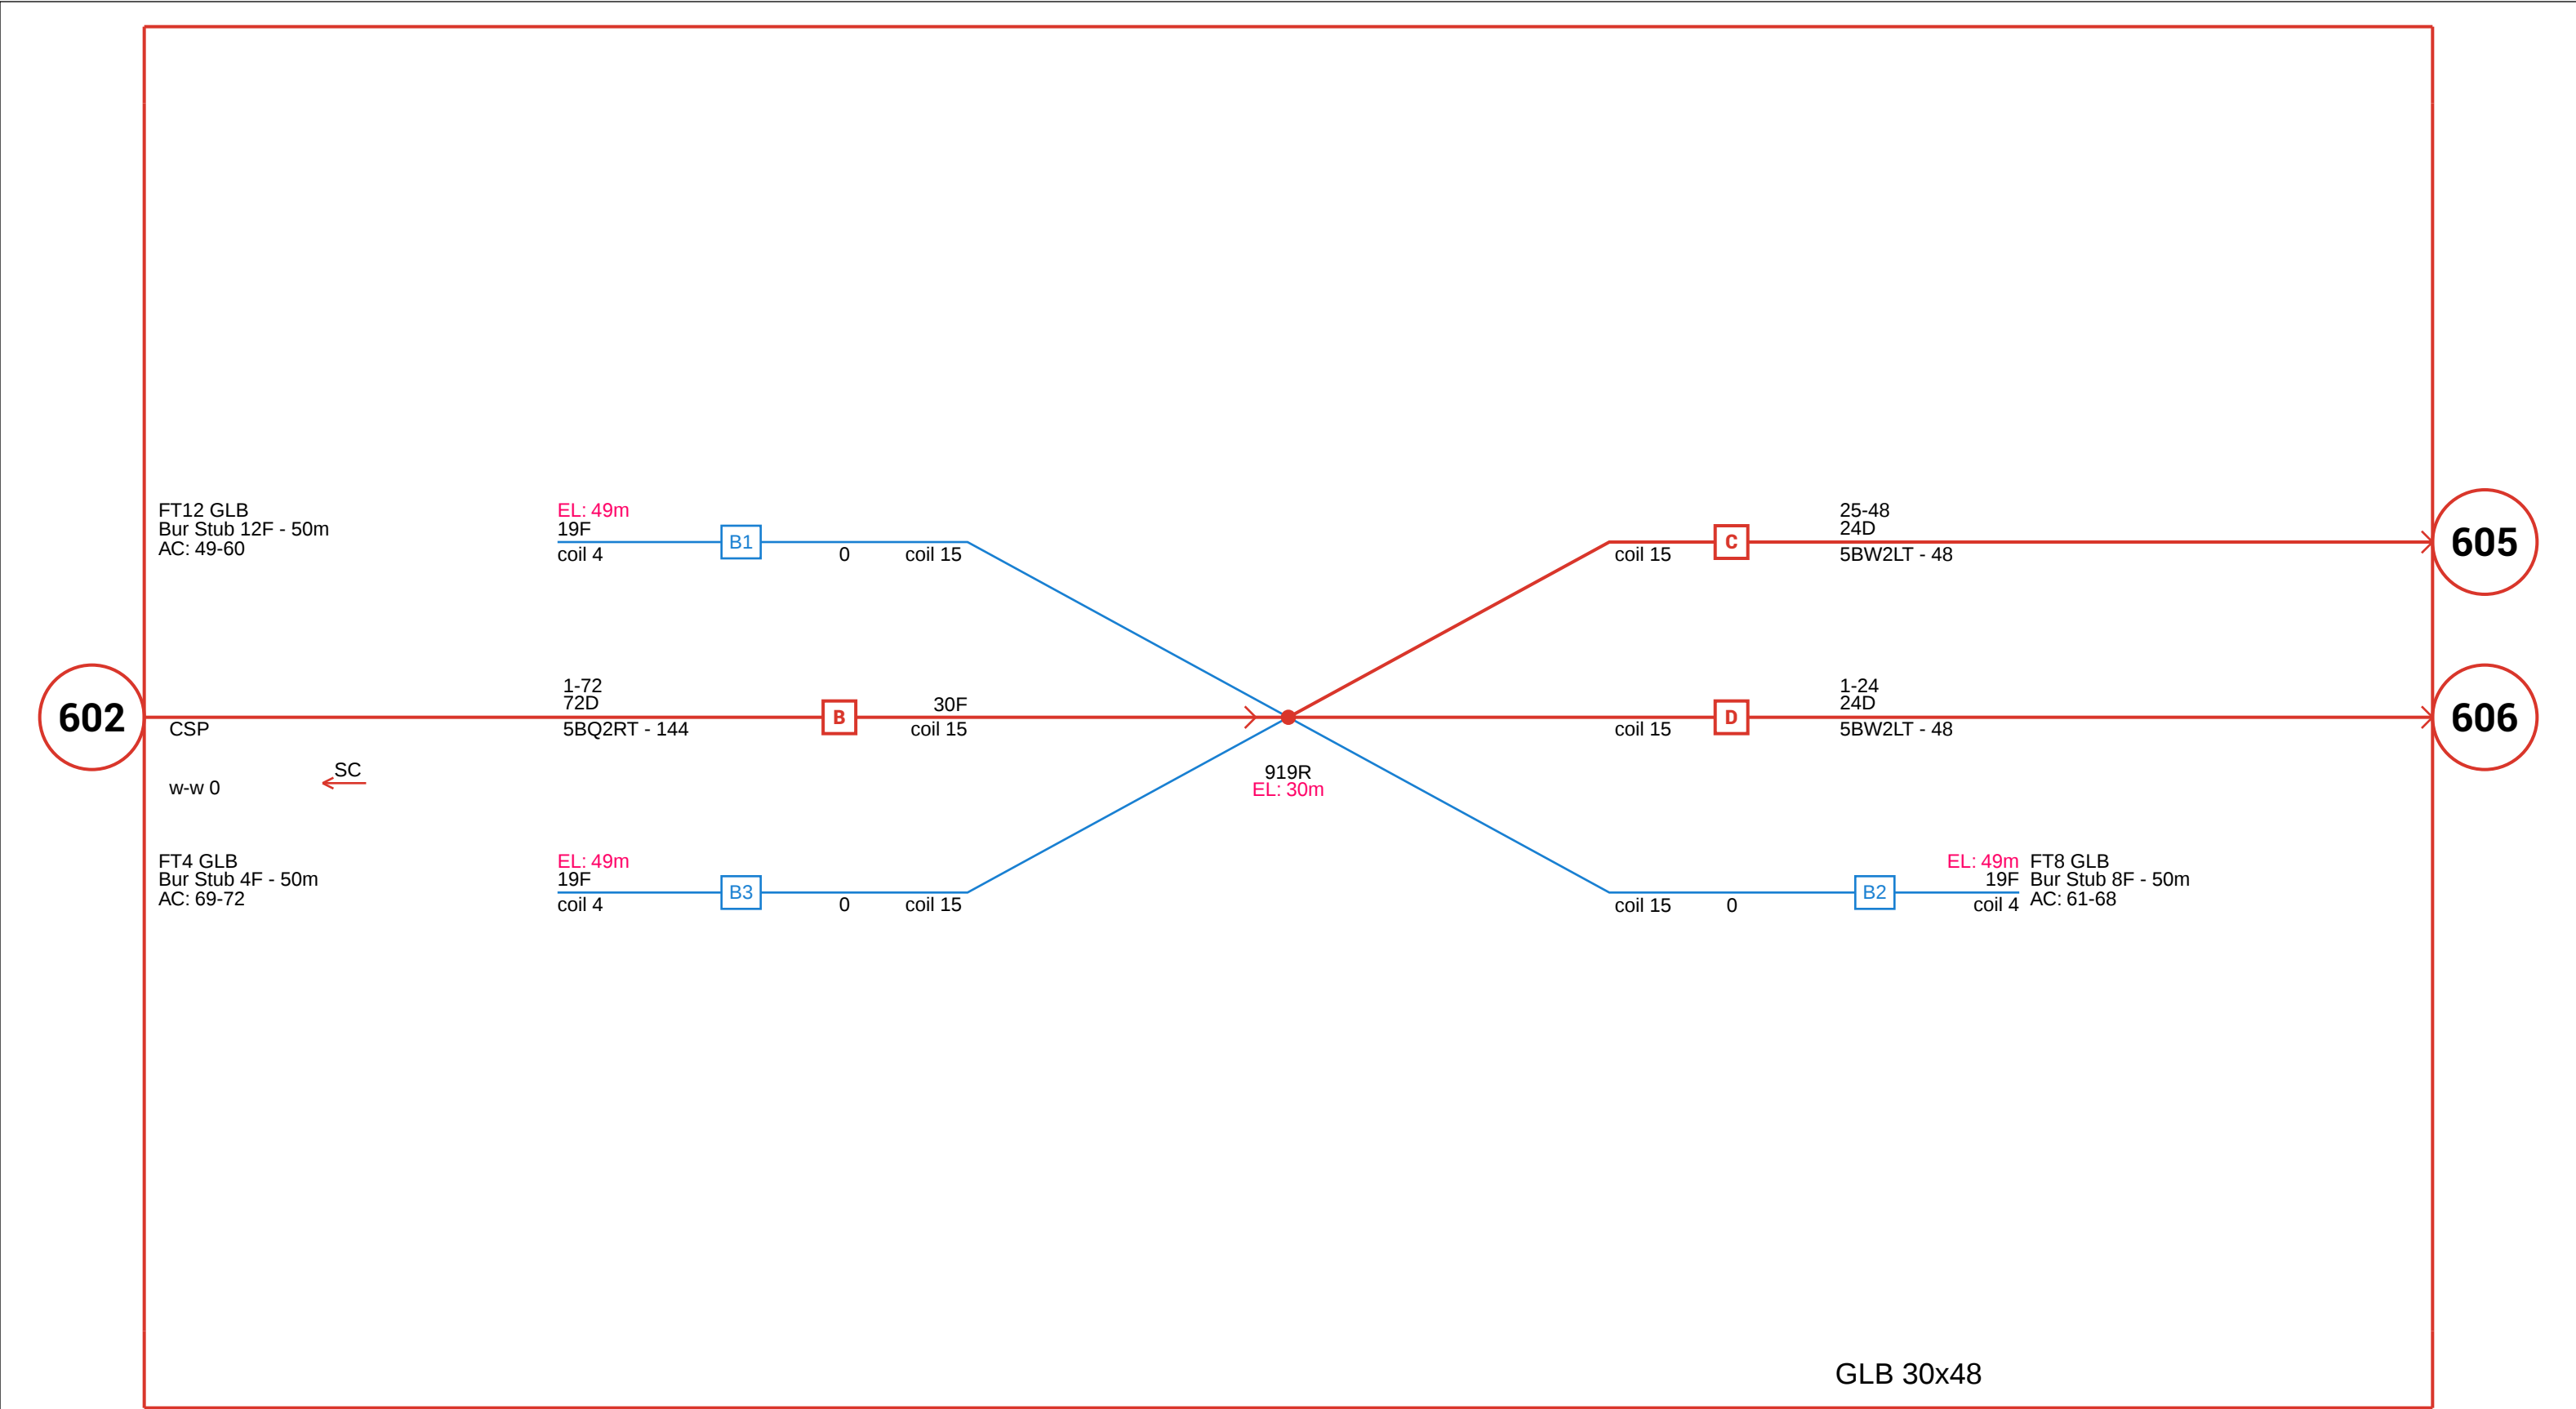


 Made With FiberDock v2.0 Exported: Sep 10, 2024	EQUIPMENT/ADDRESS GLB 30x48	CONSTRUCTION NOTES		FDSA	DESIGNER Tim Bierema	PLAN 604
				JOB NUMBER	CSP ADDRESS	
				CLLI	SWITCHING CENTRE	

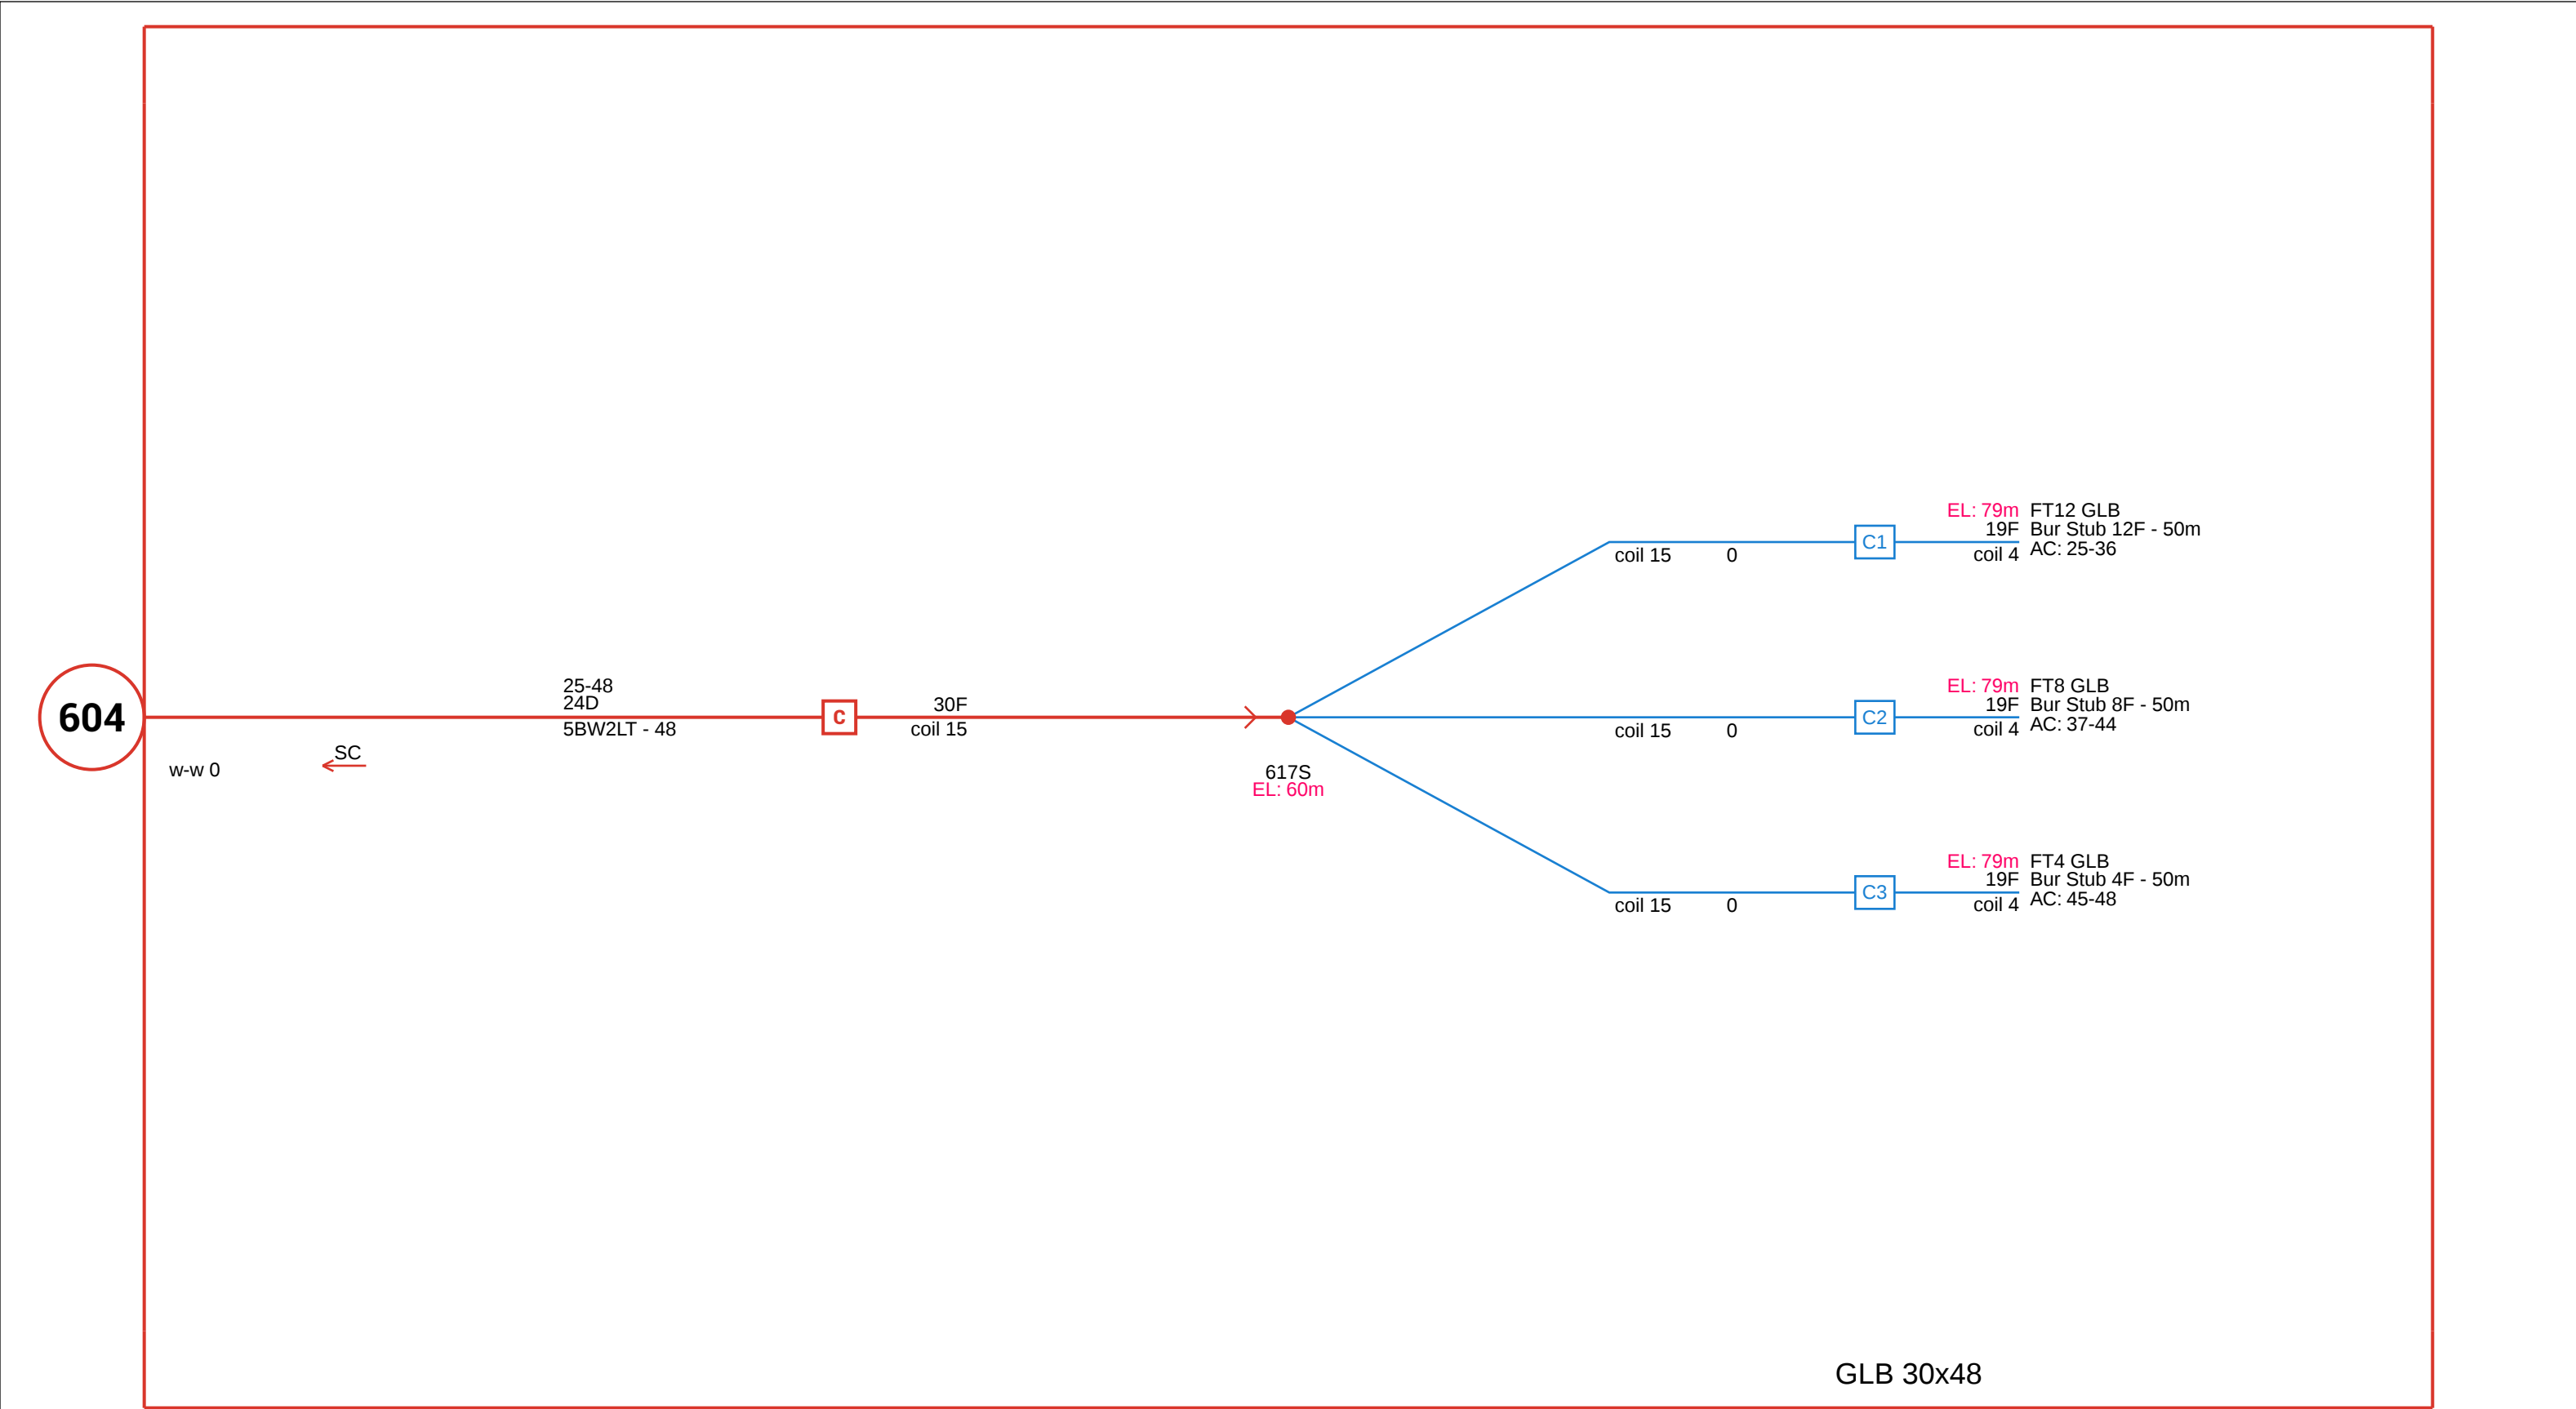

GLB 30x48

 Made With FiberDock v2.0 Exported: Sep 10, 2024	EQUIPMENT/ADDRESS GLB 30x48	CONSTRUCTION NOTES		FDSA	DESIGNER Tim Bierema	PLAN 605
				JOB NUMBER	CSP ADDRESS	
				CLLI	SWITCHING CENTRE	

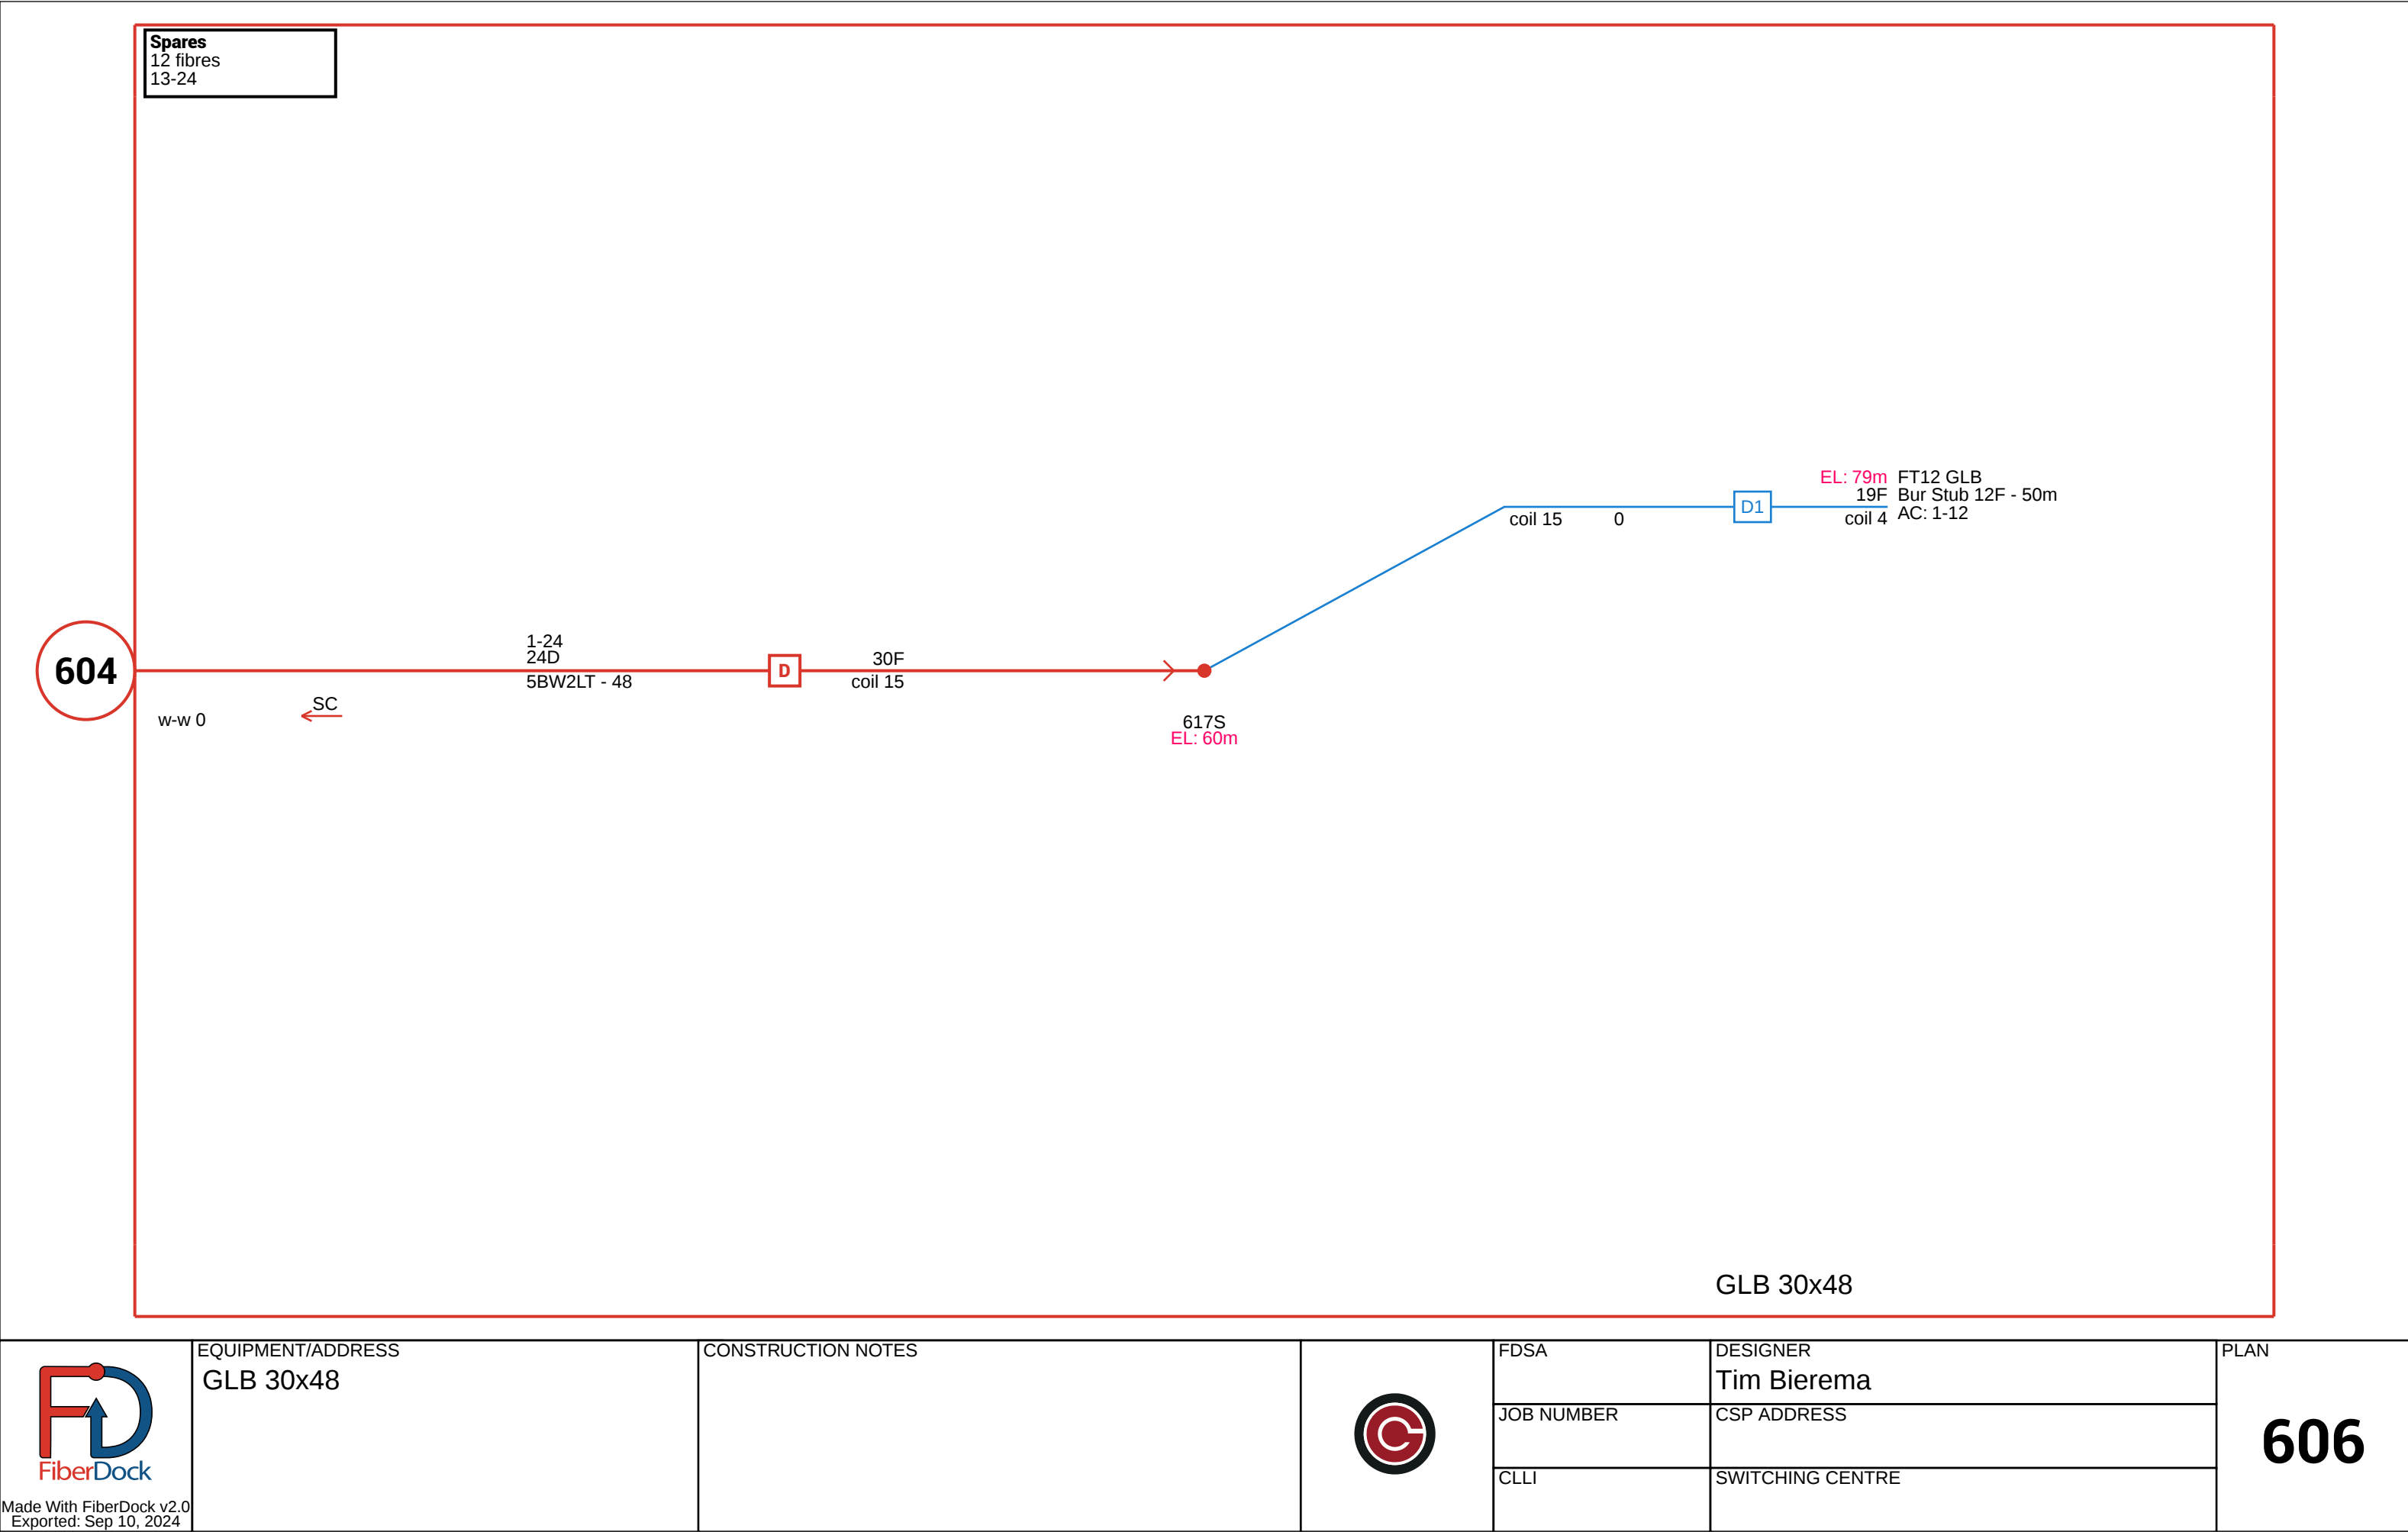

604

w-w 0

SC

1-24
24D
5BW2LT - 48

D

30F
coil 15

617S
EL: 60m

coil 15

0

D1

EL: 79m
19F
coil 4

FT12 GLB
Bur Stub 12F - 50m
AC: 1-12

GLB 30x48



Made With FiberDock v2.0
Exported: Sep 10, 2024

EQUIPMENT/ADDRESS
GLB 30x48

CONSTRUCTION NOTES



FDSA

JOB NUMBER

CLLI

DESIGNER

Tim Bierema

CSP ADDRESS

SWITCHING CENTRE

PLAN

606